




KEY

- Proposed 40mph Speed Restriction
- Existing 40mph Speed Restriction
- Existing 50mph Speed Restriction

© Crown copyright and database rights 2022
Ordnance Survey 100023424

© Hawlfraint y Goron a hawlau cronfa ddata 2022
Arolwg Ordnans 100023424

Rev	By	Description of Amendment	Revisions	Chk by	Date

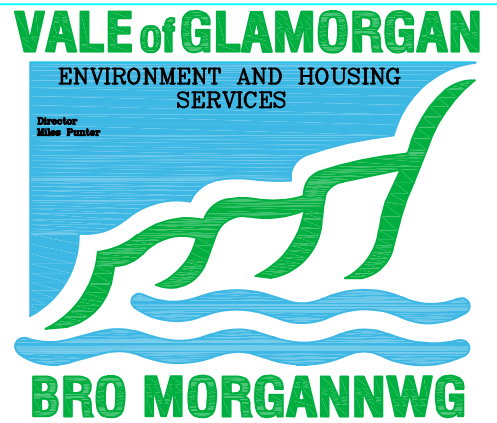


ENGINEERING

Client
The Vale of Glamorgan Council

Project
A4050 Port Road, Wenvoe

Drawing Title
Proposed 40mph Speed Restriction

Drawn	WSMITH	Scale	NTS	Project No.	IF962	Drawing No.	T/22/53
Date	16/8/22	File		Rev			
Checked		Window					
Date							

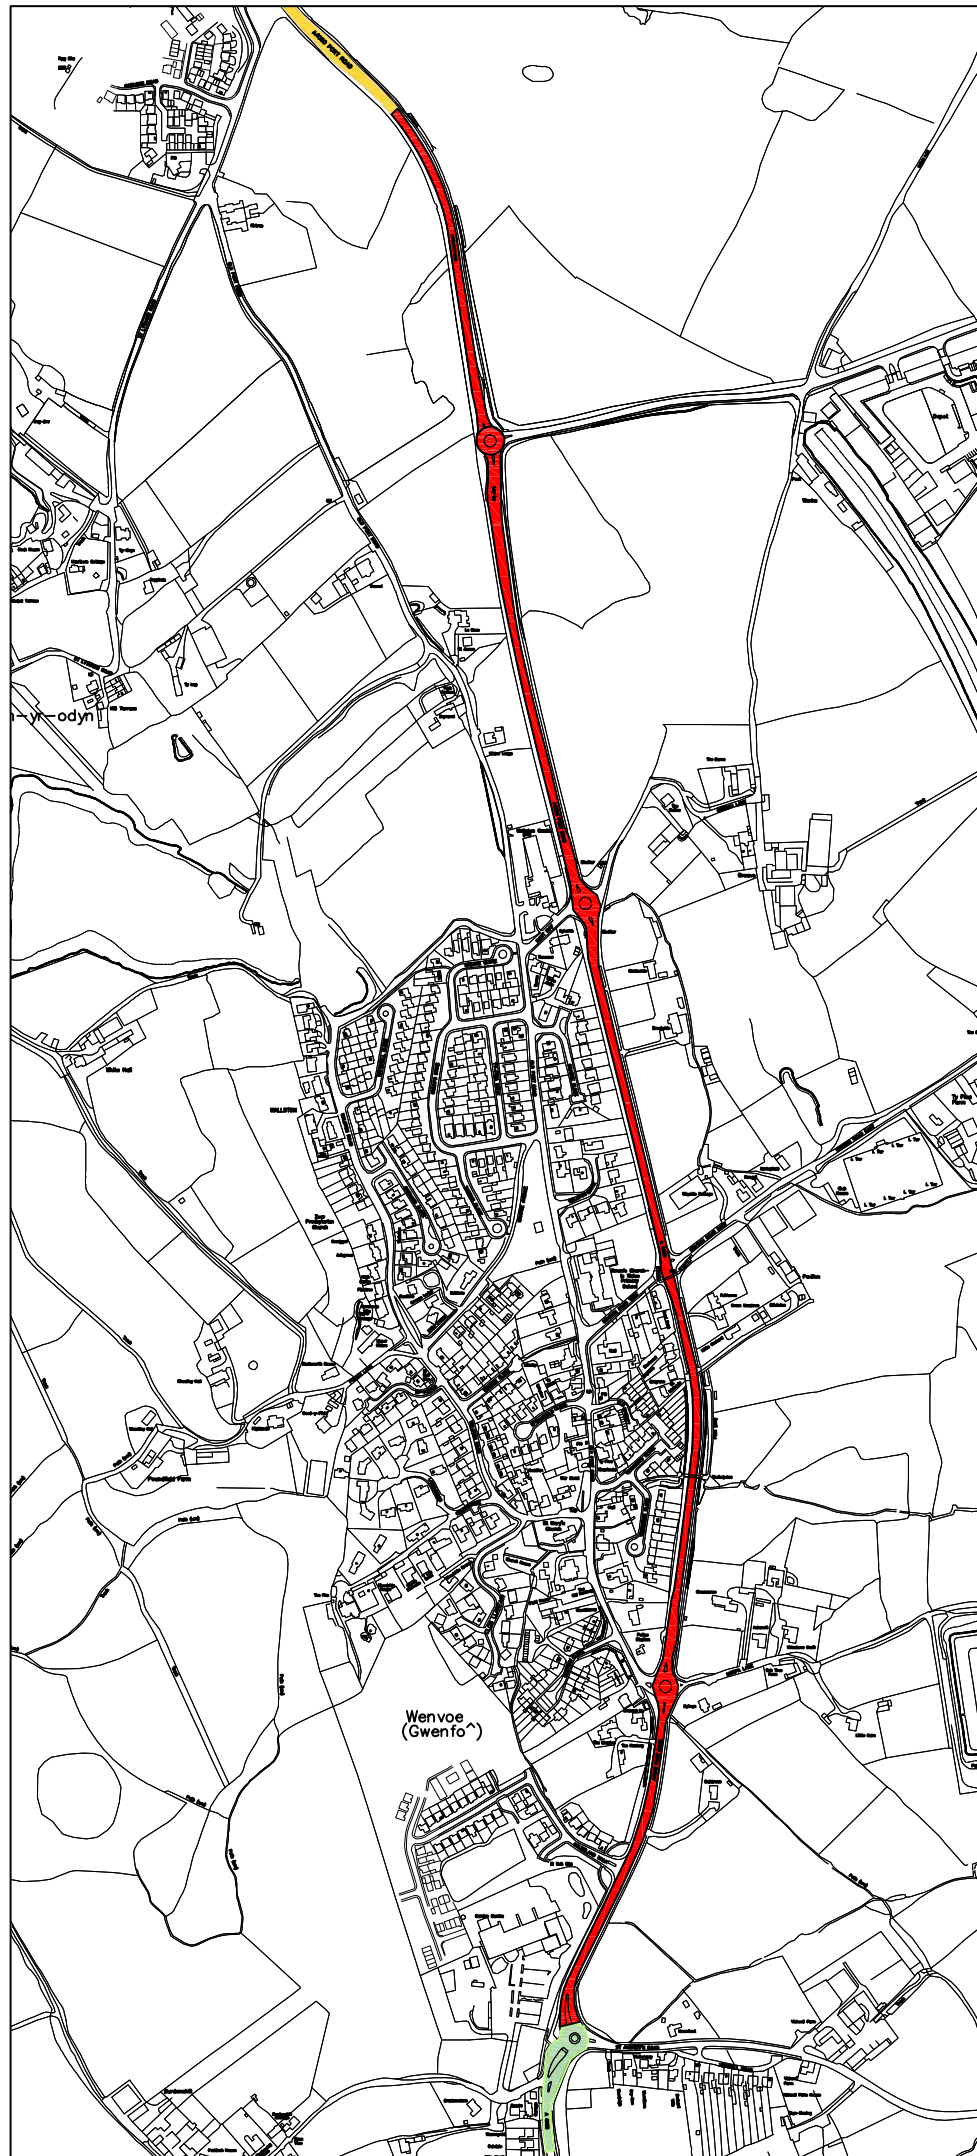

Wenvoe (Gwenfo)