
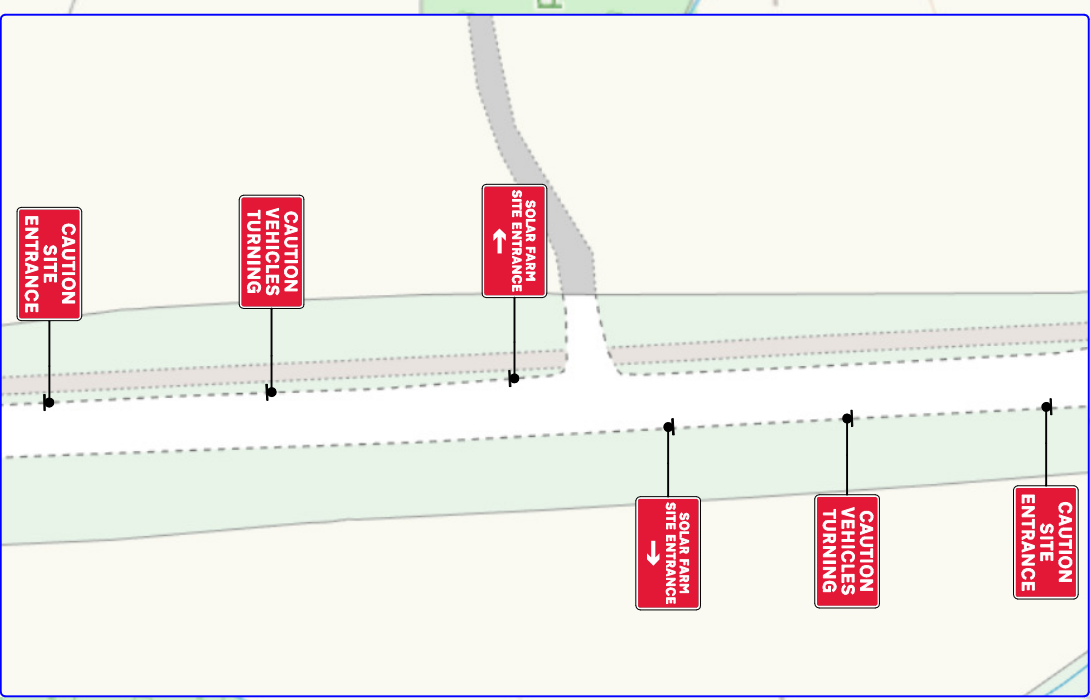
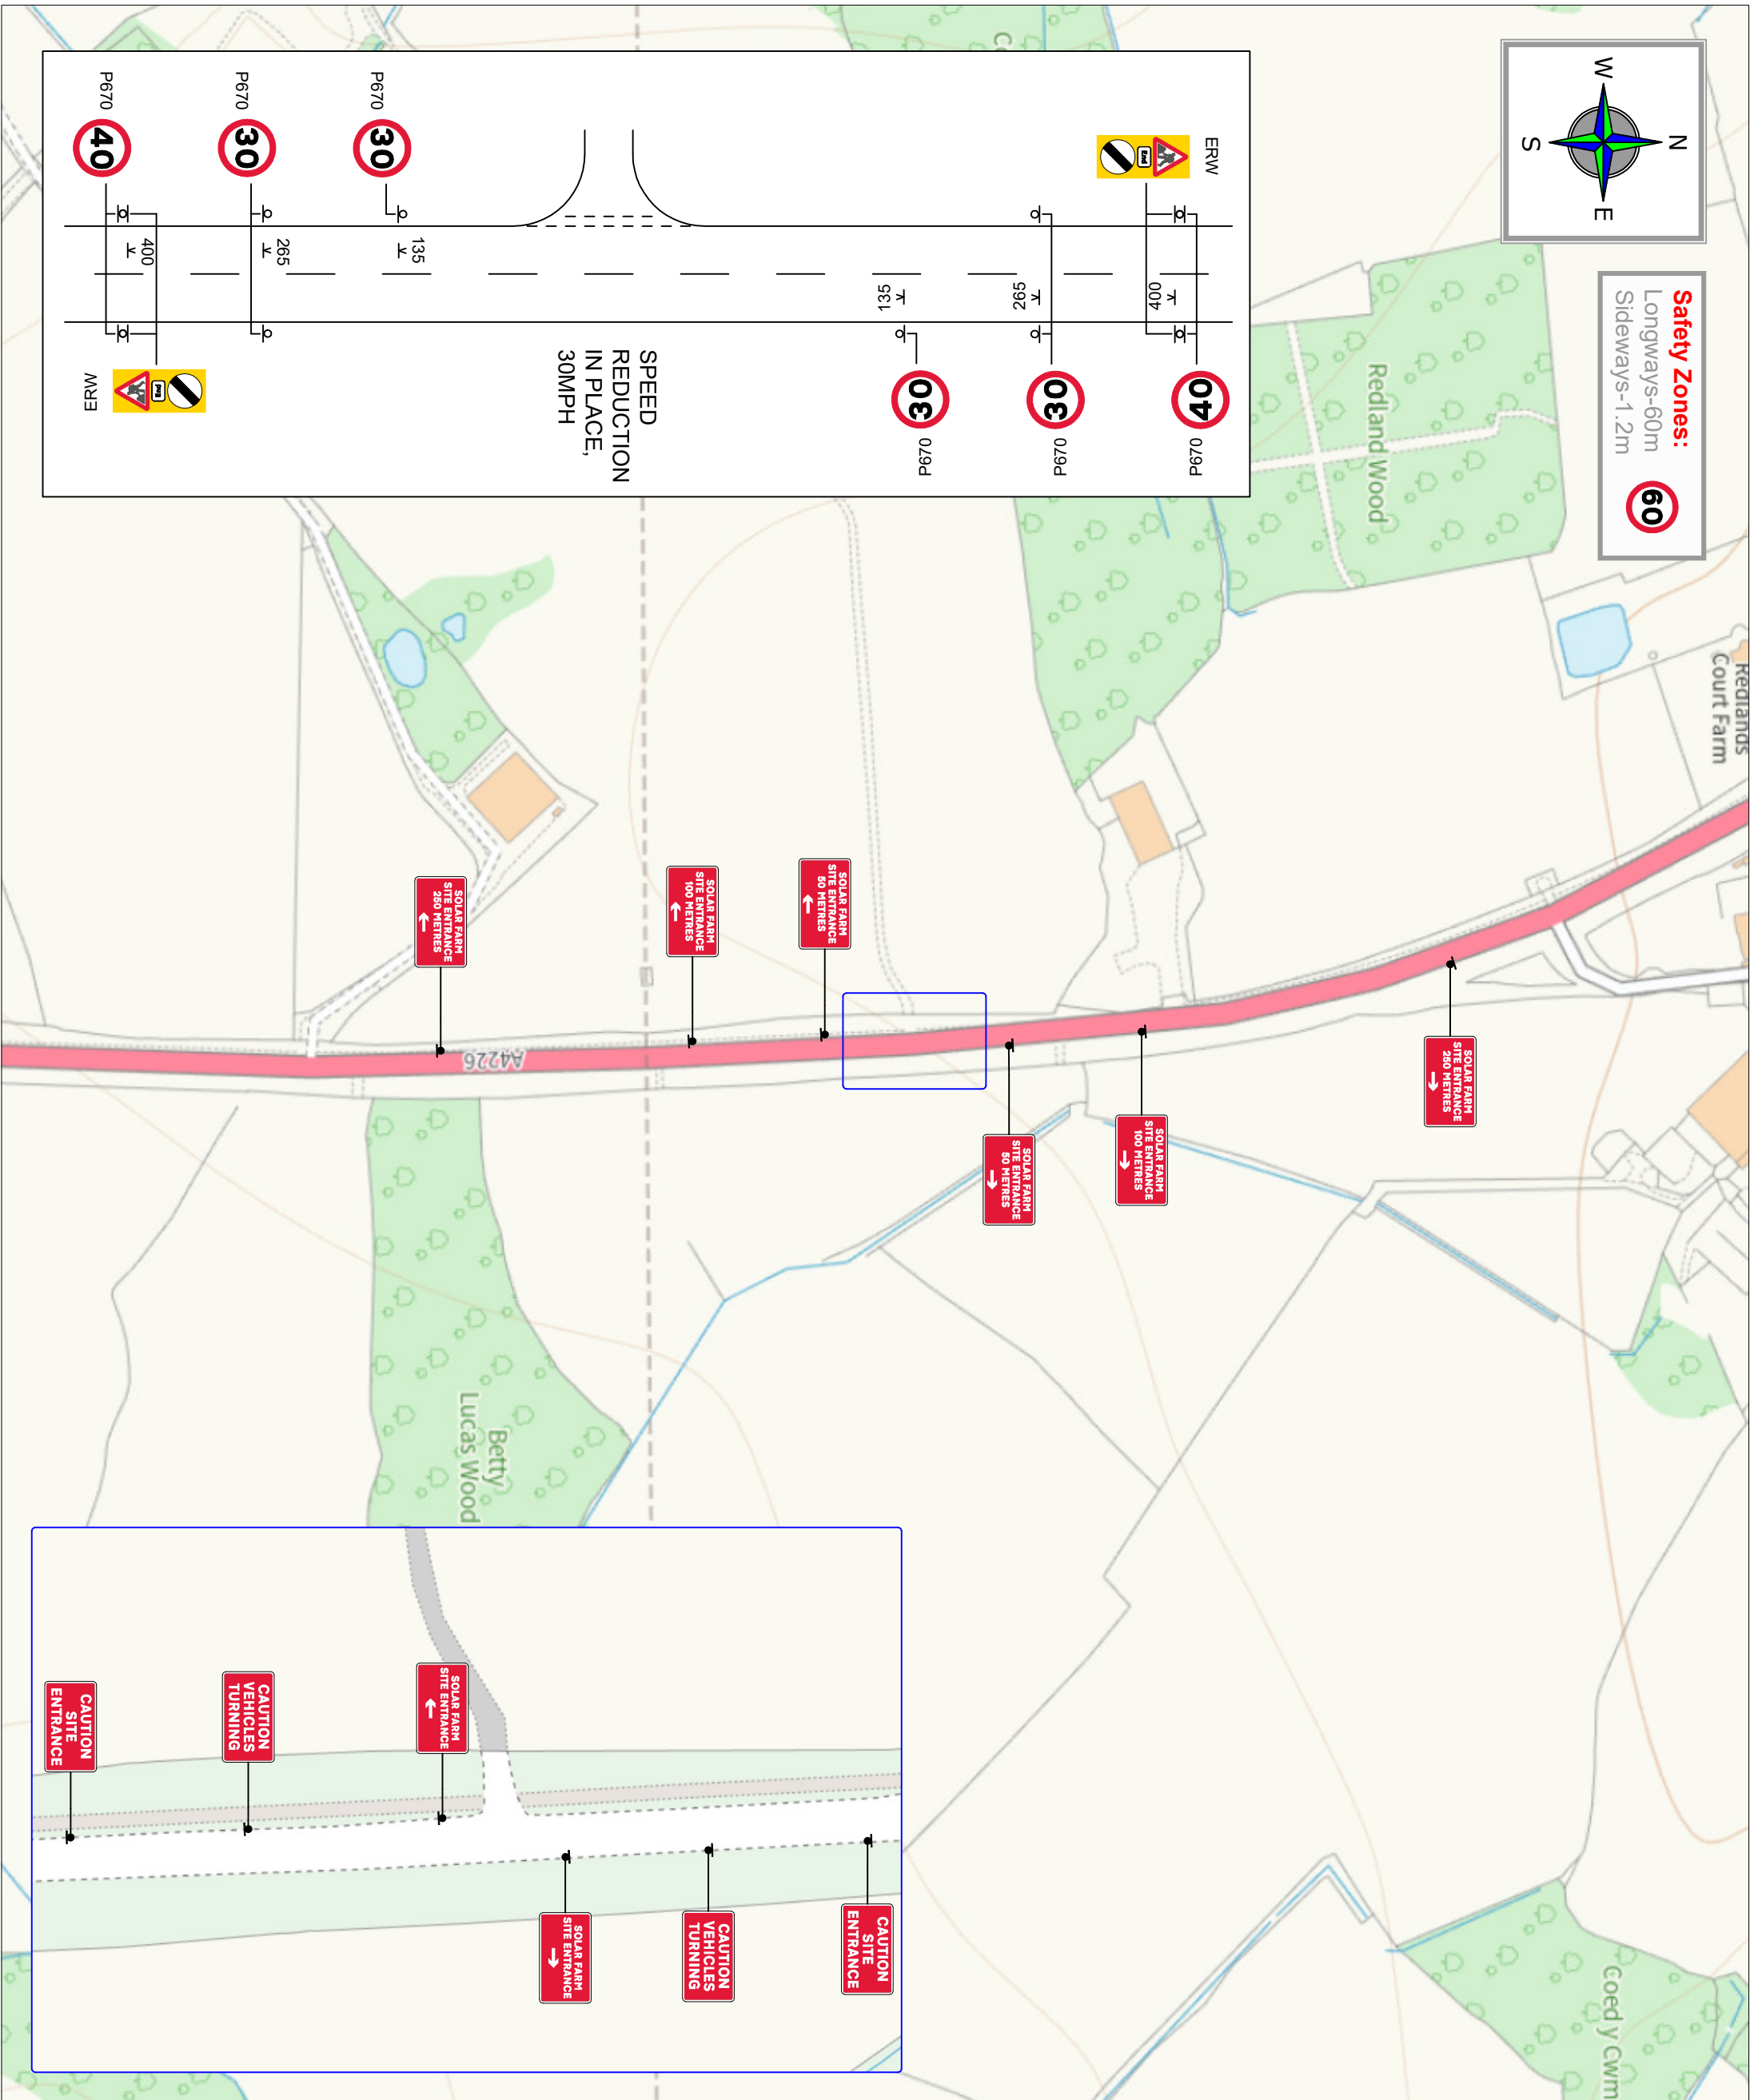


**Safety Zones:**  
 Longways-60m  
 Sideways-1.2m

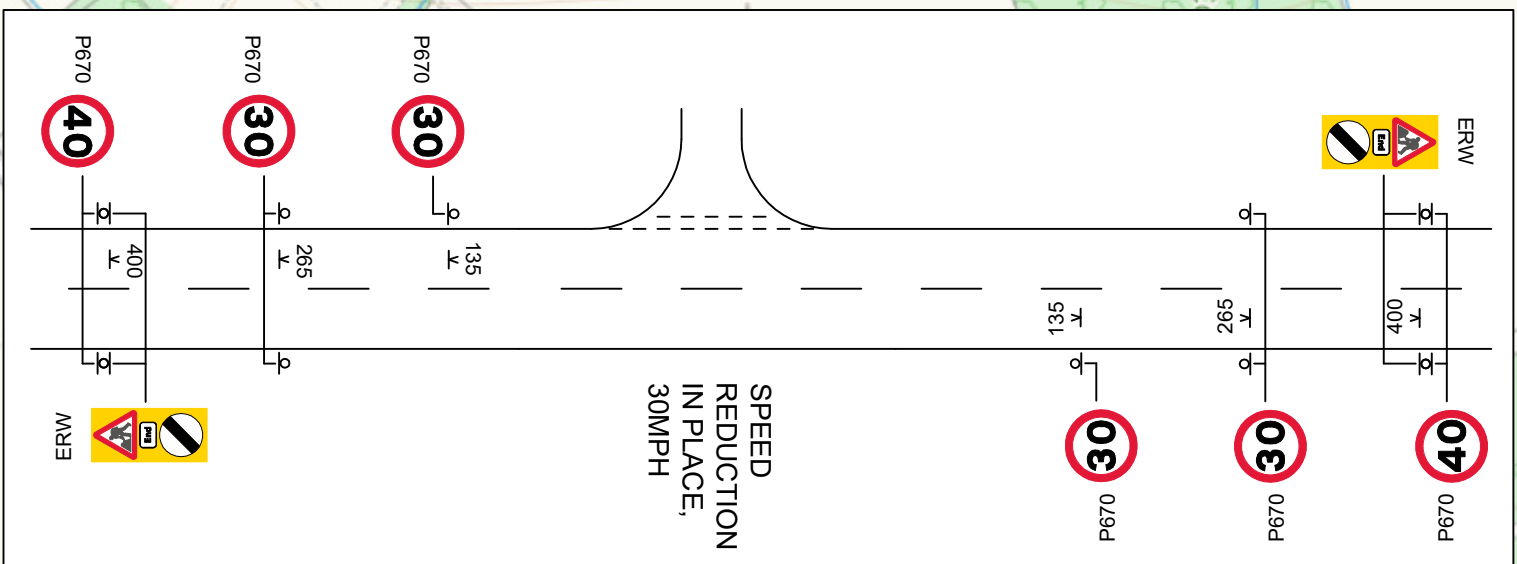

**Streetwise UK**  
 Traffic Control and Management  
 an RSK company

**UNIT 7 FAIRWAYS IND. ESTATE  
 THE GREEN  
 BIRSTALL WF-17 9QA  
 TEL: 01924444824  
 FAX: 01924443214  
 EMAIL: INFO@STREETWISE-UK.NET**

All temporary traffic management shall be in accordance with Chapter 8 of the Traffic Signs Manual 2009.


Traffic timings may alter depending on site traffic count and conditions

**DETAIL B (B)**



NOTES:  
 1) 45° tapers have 1.5m spacing, no relaxations.

**DETAIL C1 (C1)**

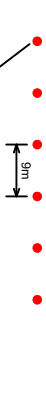

Single/Dual carriageway 40mph or less - 450mm traffic cones, Single/Dual carriageway 50mph or more - 750mm traffic cones.

**KEY:**

- No Parking Cones
- Traffic Sign
- Traffic Cone
- Traffic Signals
- Work Area
- Pedestrian Barrier
- Lamp Post (May Cause Hazard)

<b>CUSTOMER:</b>	OPTISOL SERVICES
<b>JOB NUMBER:</b>	N/A
<b>CAD FILE:</b>	DWG-6799-1
<b>ROAD NAME:</b>	A4226
<b>CITY/TOWN:</b>	BONWILSTON
<b>POSTCODE:</b>	CF5 6TU
<b>TYPE OF TM:</b>	SITE ENTRANCE
<b>SCALE:</b>	NTS
<b>DATE DRAWN:</b>	30.03.2026
<b>AUTHOR:</b>	T.ROBINSON
<b>CHECKED BY:</b>	S.PLORINS
<b>EASTINGS:</b>	307785
<b>NORTHINGS:</b>	173354
<b>PHASE 1</b>	<b>PHASE 2</b>
Green	Green
Red	Red
<b>PHASE 3</b>	<b>PHASE 4</b>
Green	Green
Red	Red
55 Sec	10 Sec
55 Sec	10 Sec