


© Crown copyright and database rights 2026
 Ordnance Survey 100023424

© Hawlfraint y Goron a hawliau cronfa ddata 2026
 Arolwg Ordnans 100023424

Rev	By	Description of Amendment	Chk by	Date
Revisions				




 ENGINEERING

Client
 The Vale of Glamorgan Council

Project
 Clifton Street (16), Barry

Drawing Title
 Proposed Removal of Disabled Persons Parking Place

Drawn	WSMITH	Scale	NTS	Project No.	AY49&AZ49	Drawing No.	T/26/03/WS
Date	JAN2026	File					
Checked		Rev					
Date		Window					

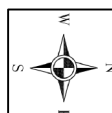

© Crown copyright and database rights 2026
 Ordnance Survey 100023424
 © Hawlfraint y Goron a hawliau crofta ddata 2026
 Arolwg Ddrhonws 100023424

Date	By	Description of Amendment	Revised	CHK by	Date

VALE OF GLAMORGAN
 ENVIRONMENT AND HOUSING
 SERVICES

BRO MORGANNWG
 ENGINEERING

Client
 The Vale of Glamorgan Council

Project
 Tynwydd Road (111), Barry

Drawing Title
 Proposed Removal of
 Disabled Persons Parking Place

Drawn	Scale	Project No.	Drawing No.
WSM/HT	NTS	AT51	T/26/04/WS
Checked	Date	Rev	Date





© Crown copyright and database rights 2026
 Ordnance Survey 100023424
 © Hawf'rabit y Goron a hawllau cronfa ddاتا 2026
 Arolwg Ddrhans 100023424

Rev	By	Description of Amendment	Revised	CHK by	Date

VALE of GLAMORGAN
 ENVIRONMENT AND HOUSING SERVICES

BRO MORGANNWG



ENGINEERING

Client
 The Vale of Glamorgan Council

Project
 Broad Street (81), Barry

Drawing Title
 Proposed Removal of Disabled Persons Parking Place

Drawn	WSM/HT	Scale	N/S	Project No.	AW/50	Drawing No.	T/26/05/WS
Date	JAN/2026	File		Checked		Date	
Author		Rev		Rev		Rev	

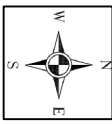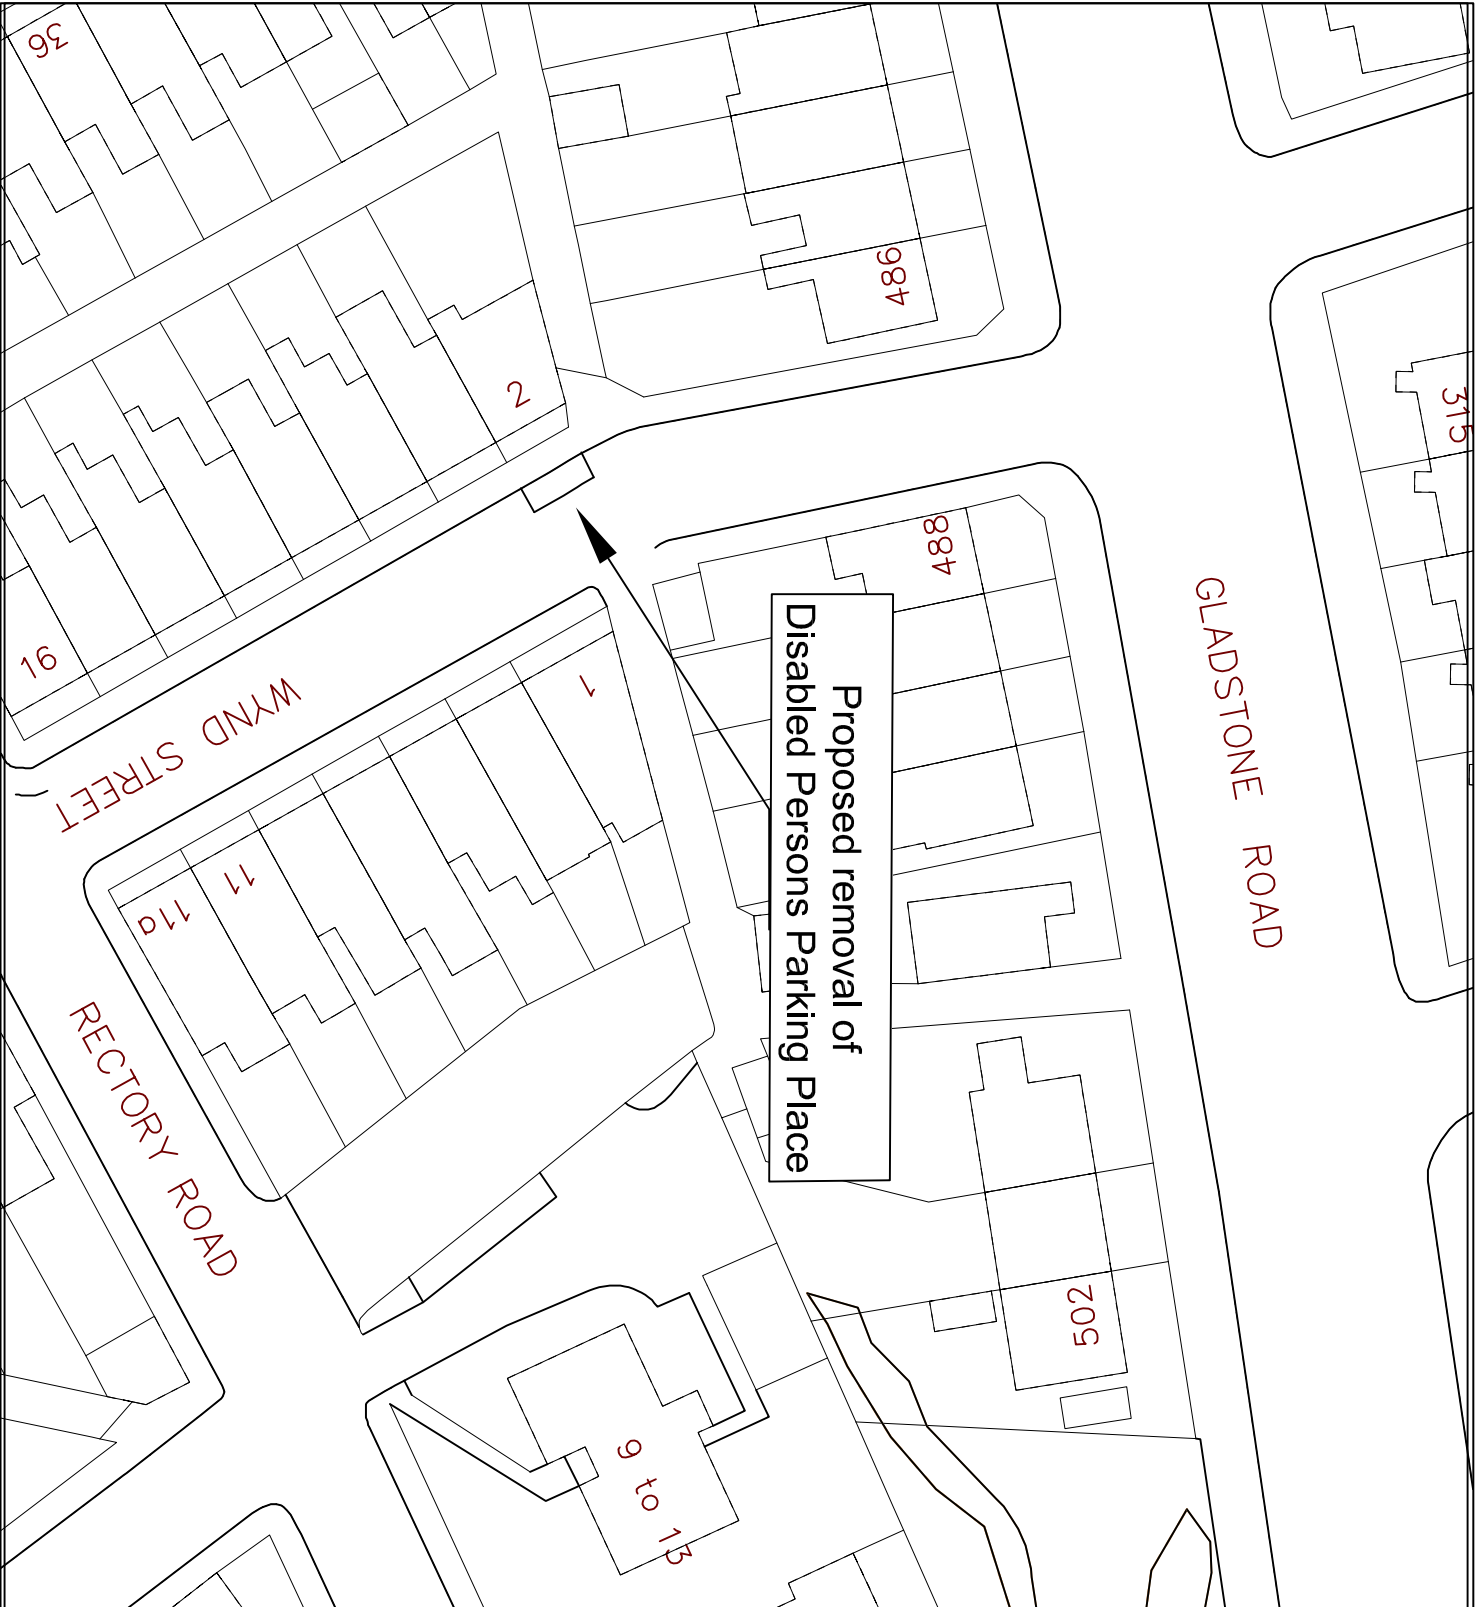

© Crown copyright and database rights 2026
 Ordnance Survey 100023424
 © Hafwrfrant y Goron a hawflau corff ddata 2026
 Arolwg Ordians 100023424

Rev	By	Description of Amendment	Revisors	Chk by	Date

VALE of GLAMORGAN
 ENVIRONMENT AND HOUSING
 SERVICES

BRO MORGANNWG

ENGINEERING

Client
 The Vale of Glamorgan Council

Project
 Wynd Street (2), Barry

Drawing Title
 Proposed Removal of
 Disabled Persons Parking Place

Drawn WSJ/TH	Scale N/S	Project No. AT53	Drawing No. T/26/06/WS
Date JAN2026	Title	Rev	
Checked	Author		
Date			



© Crown copyright and database rights 2023
 Ordnance Survey 100023424
 © Hwlfrwynt y Goron a hawliu cronfa ddata 2023
 Arolwg Drifhans 100023424

Rev	By	Description of Amendment	Revisions	CHK by	Date

VALE OF GLAMORGAN
 ENVIRONMENT AND HOUSING SERVICES


BRO MORGANNWG
 ENGINEERING


Client
 The Vale of Glamorgan Council

Project
 Jewel Street (70), Barry

Drawing Title
 Proposed Removal of Disabled Persons Parking Place

Drawn	Scale	Project No.	Drawing No.
WSMITH	NTS	AV/53	T/26/07/MS
Date	File	Rev	Rev
JAN2026			
Checked	Maker	Rev	Rev

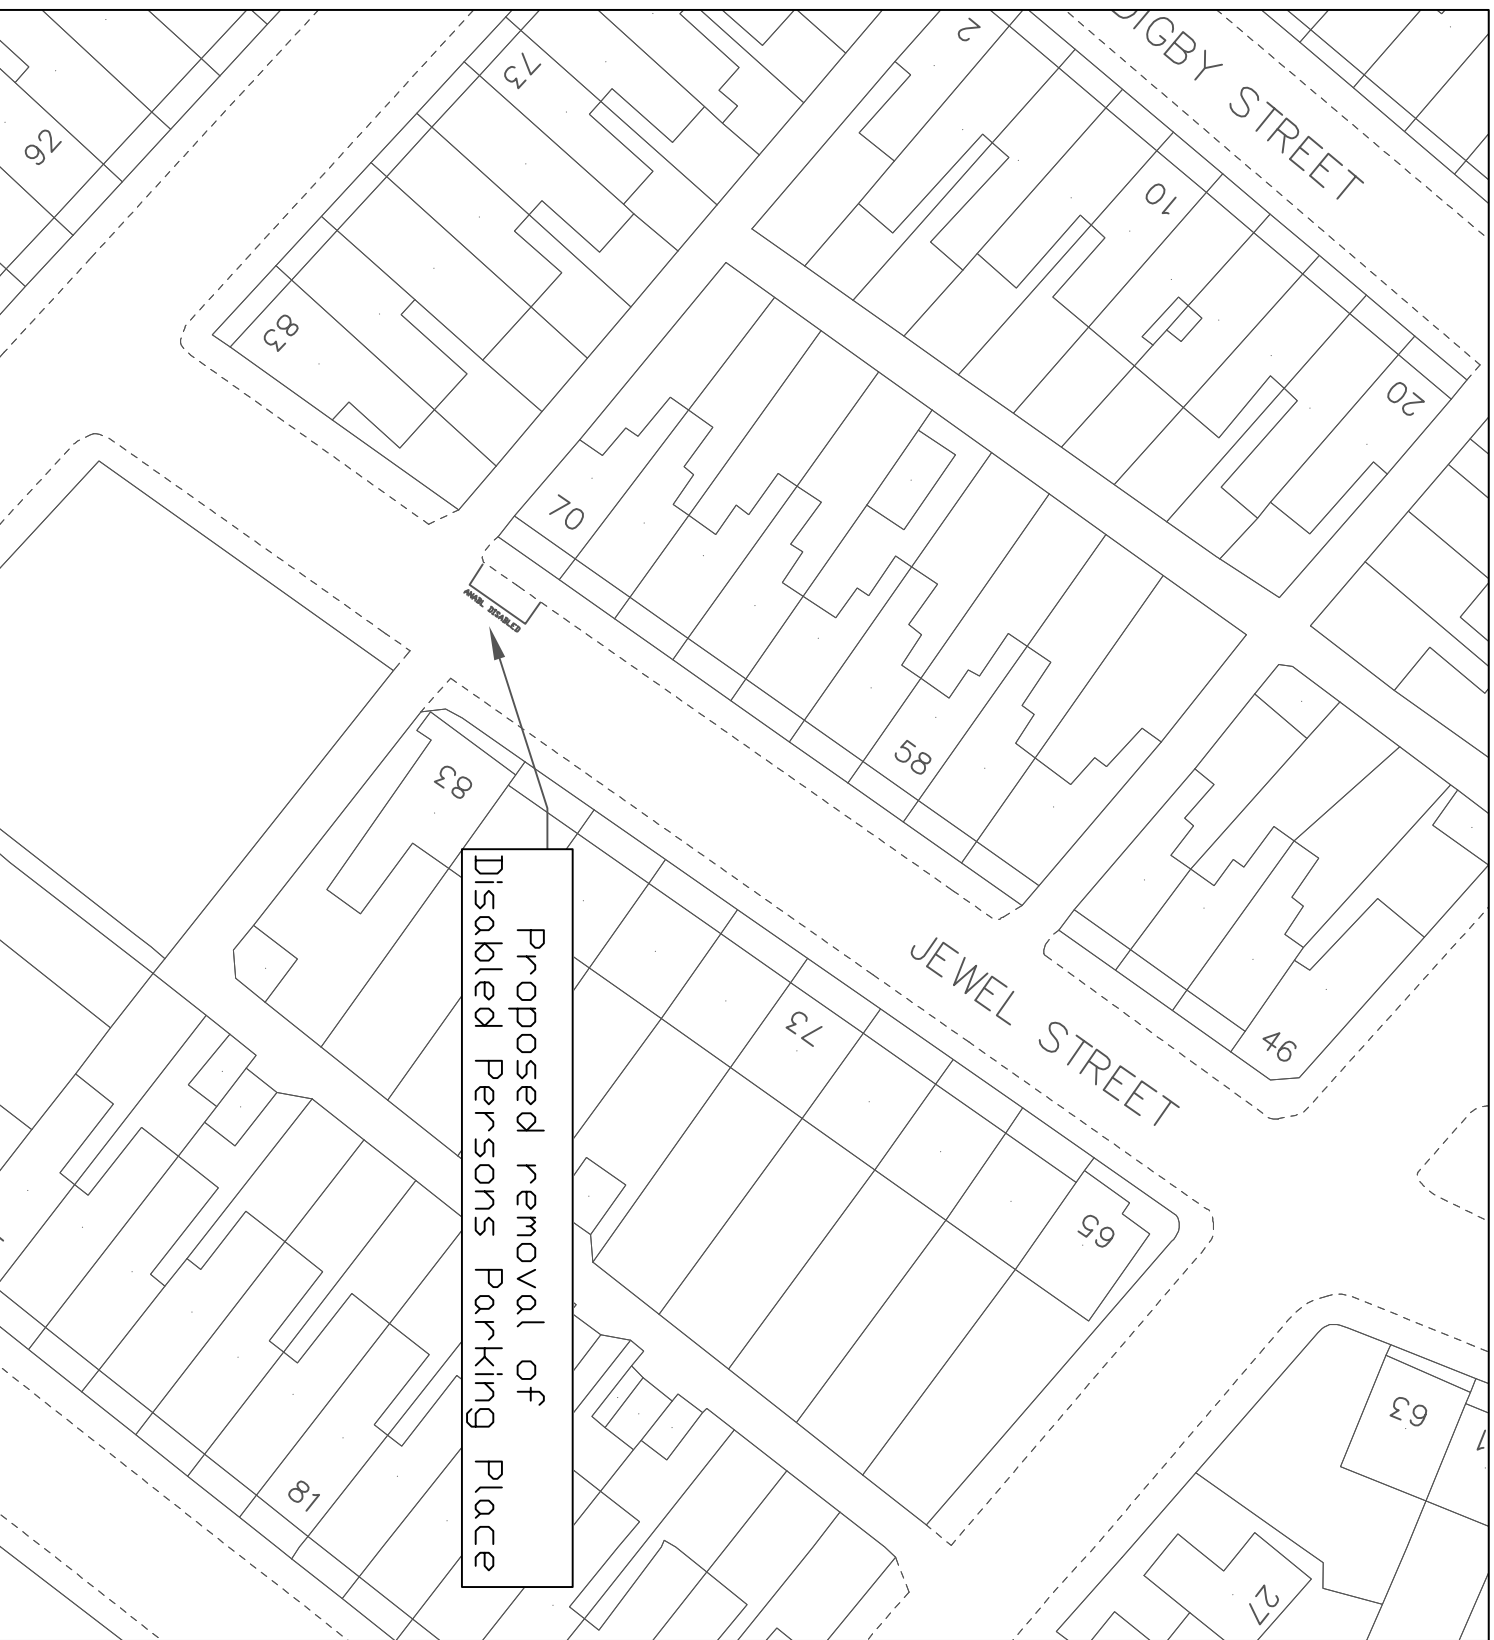

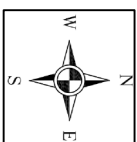

© Crown copyright and database rights 2026
 Ordnance Survey 100023424
 © Hafllrant y Goron a hawliau cronfa ddata 2026
 Arolwg Ordnans 100023424

No	By	Description of Amendments	Revisions	Date




Client
 The Vale of Glamorgan Council


Project
 Church Road (35), Barry

Drawing Title
 Proposed Disabled Persons
 Parking Place

Drawn	Scale	Project No.	Drawing No.
WJSMITH	NIS	ASS4	T/26/08/WJS
Checked	File	Maker	Date
JAN2026			

**Proposed Disabled Persons
 Parking Place**

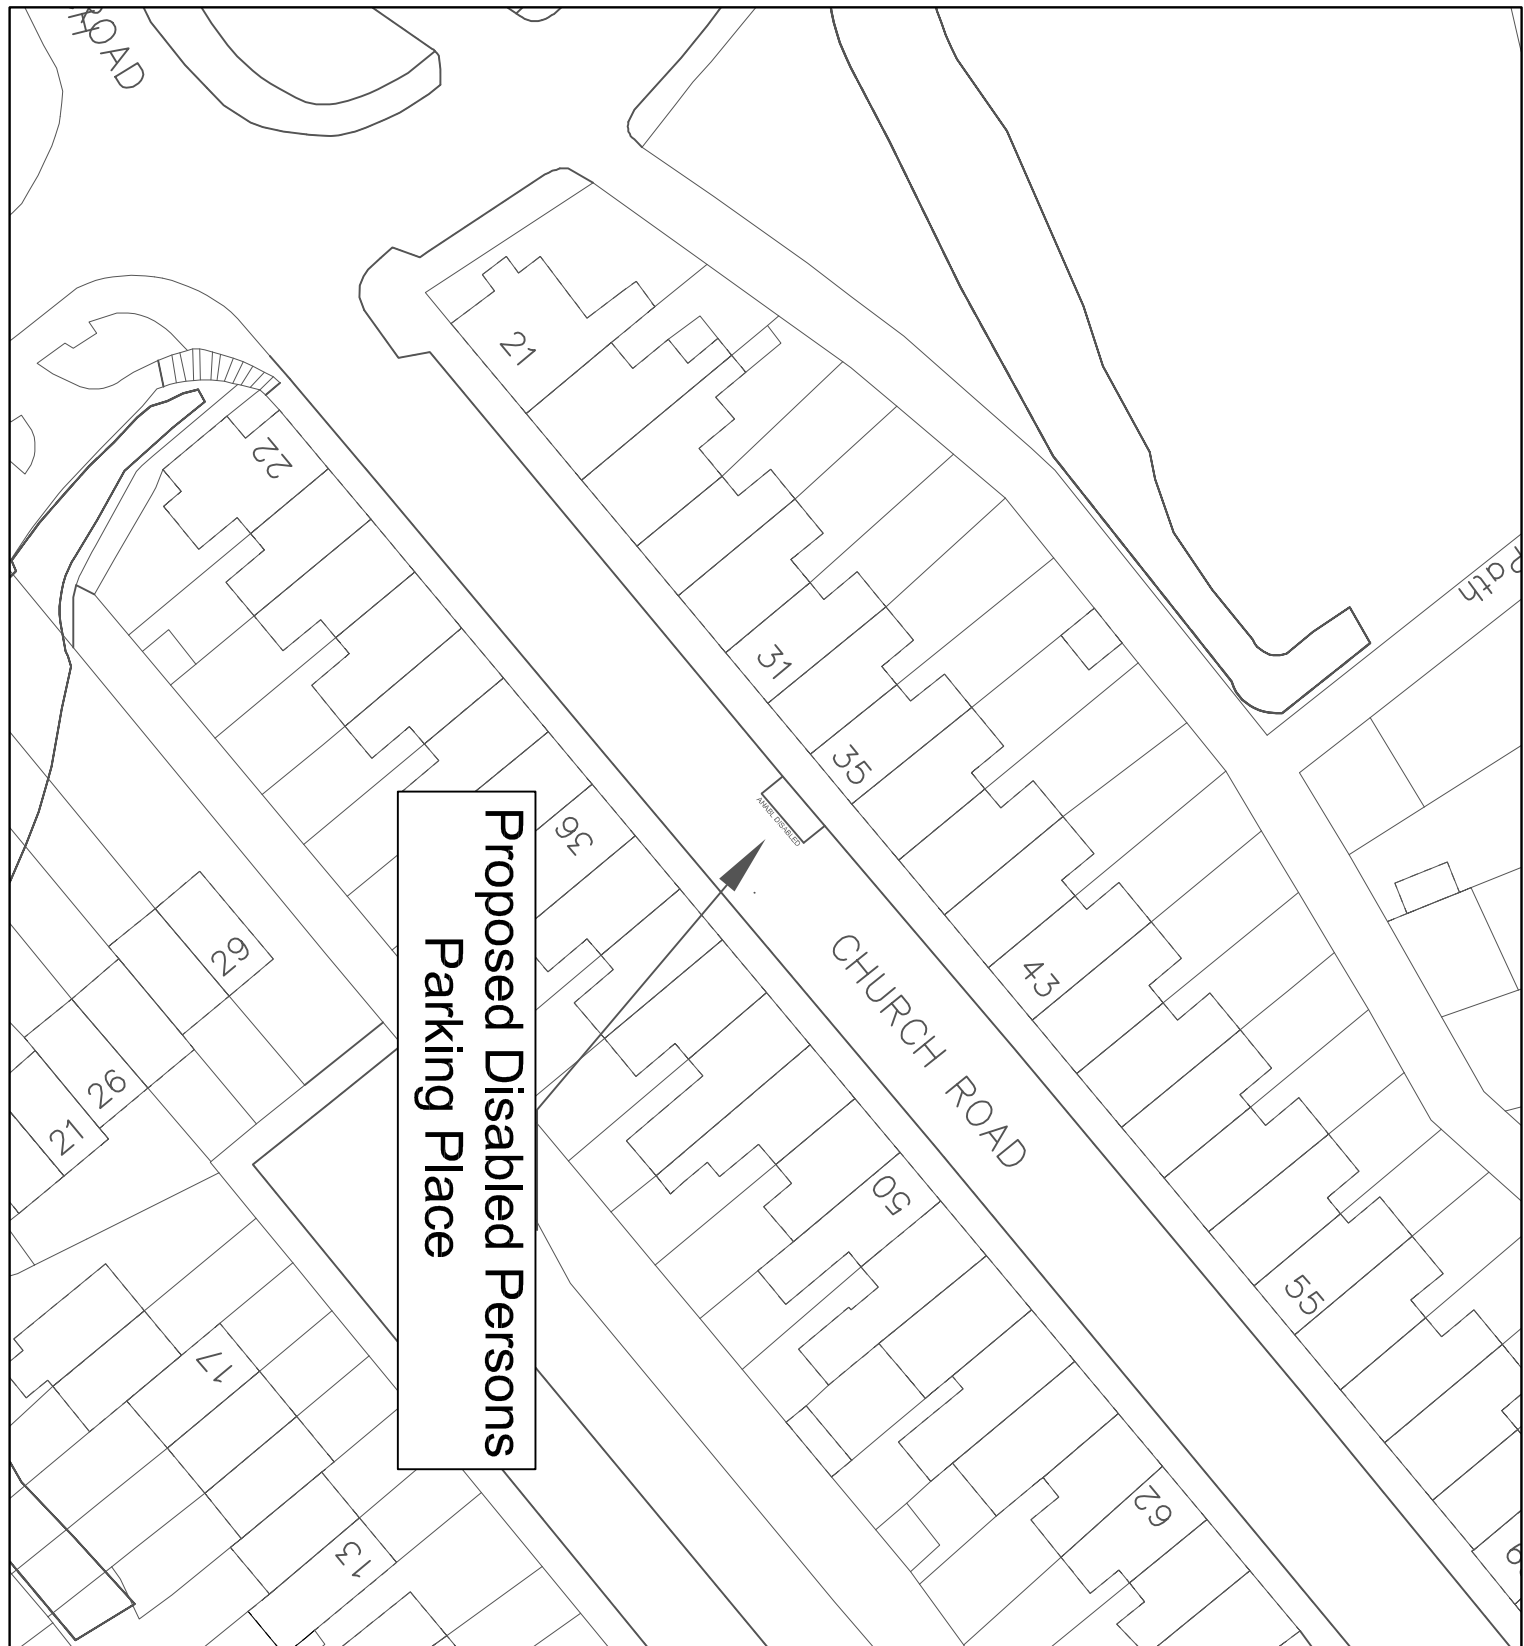

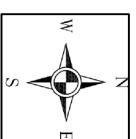

Proposed Disabled Persons
Parking Place

PRICE AVENUE

PADDOCK

JENKIN STREET

King
William IV
(PH)



ENGINEERING

The Vale of Glamorgan Council

Jenkin Street (9), Barry

Proposed Disabled Persons
Parking Place


© Crown copyright and database rights 2026
Ordnance Survey 100023424
Hawfronit y Goron a hawliou cronfa ddata 2026
Arolwg Dir-dorais 100023424

Rev	By	Description of Amendments	Revised	Scale	Date

Drawn	WJSMITH	Scale	NIS	Project No.	ASS3	Drawing No.	T/26/09/WIS
Date	JAN2026	File					
Checked							
Date							



Proposed Disabled Persons
Parking Place

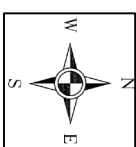

KEY

Proposed revocation of Limited Waiting Monday to Saturday 8am until 6pm
 2 hours no return within 2 hours except resident permit holders and replace with Disabled Persons Parking Place.

© Crown copyright and database rights 2026
 Ordnance Survey 100023424
 © Hawlfraint y Gorn a hawliu cronfa dda ta 2026
 Arrolwg Ordnans 100023424

No.	By	Description of Amendments	Revisions	Date

VALE OF GLAMORGAN
 ENVIRONMENT AND HOUSING
 SERVICES


BRO MORGANNWG
 ENGINEERING

Client
 The Vale of Glamorgan Council

Project
 Woodlands Road (139), Barry

Drawing Title
 Proposed Disabled Persons
 Parking Place

Drawn WSM/TH	Scale NTS	Project No. AV/51	Drawing No. T/26/10/WS
Date JAN2026	File	Rev	Date
Checked	Title	Rev	Date
Date	Title	Rev	Date

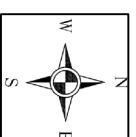

GLANMORE CRESCENT

JENNER ROAD

Proposed Disabled Persons
Parking Place

AVAIL. DISABLED



ENGINEERING

The Vale of Glamorgan Council


Jenner Road (32), Barry

Proposed Disabled Persons
Parking Place


© Crown copyright and database rights 2026
 Ordnance Survey 100023424
 © Hawlfprint y Goron a hawliu cronfa ddata 2026
 Ap-olwg Ddodnais 100023424

Rev	By	Description of Amendments	Revised	CHK'd By	Date

Drawing Title		Project	
Drawn	WSM/TH	Scale	M/S
Date	JAN2026	Project No.	AV50
Checked	TH	Drawing No.	T/26/11/WS
Date		Rev	

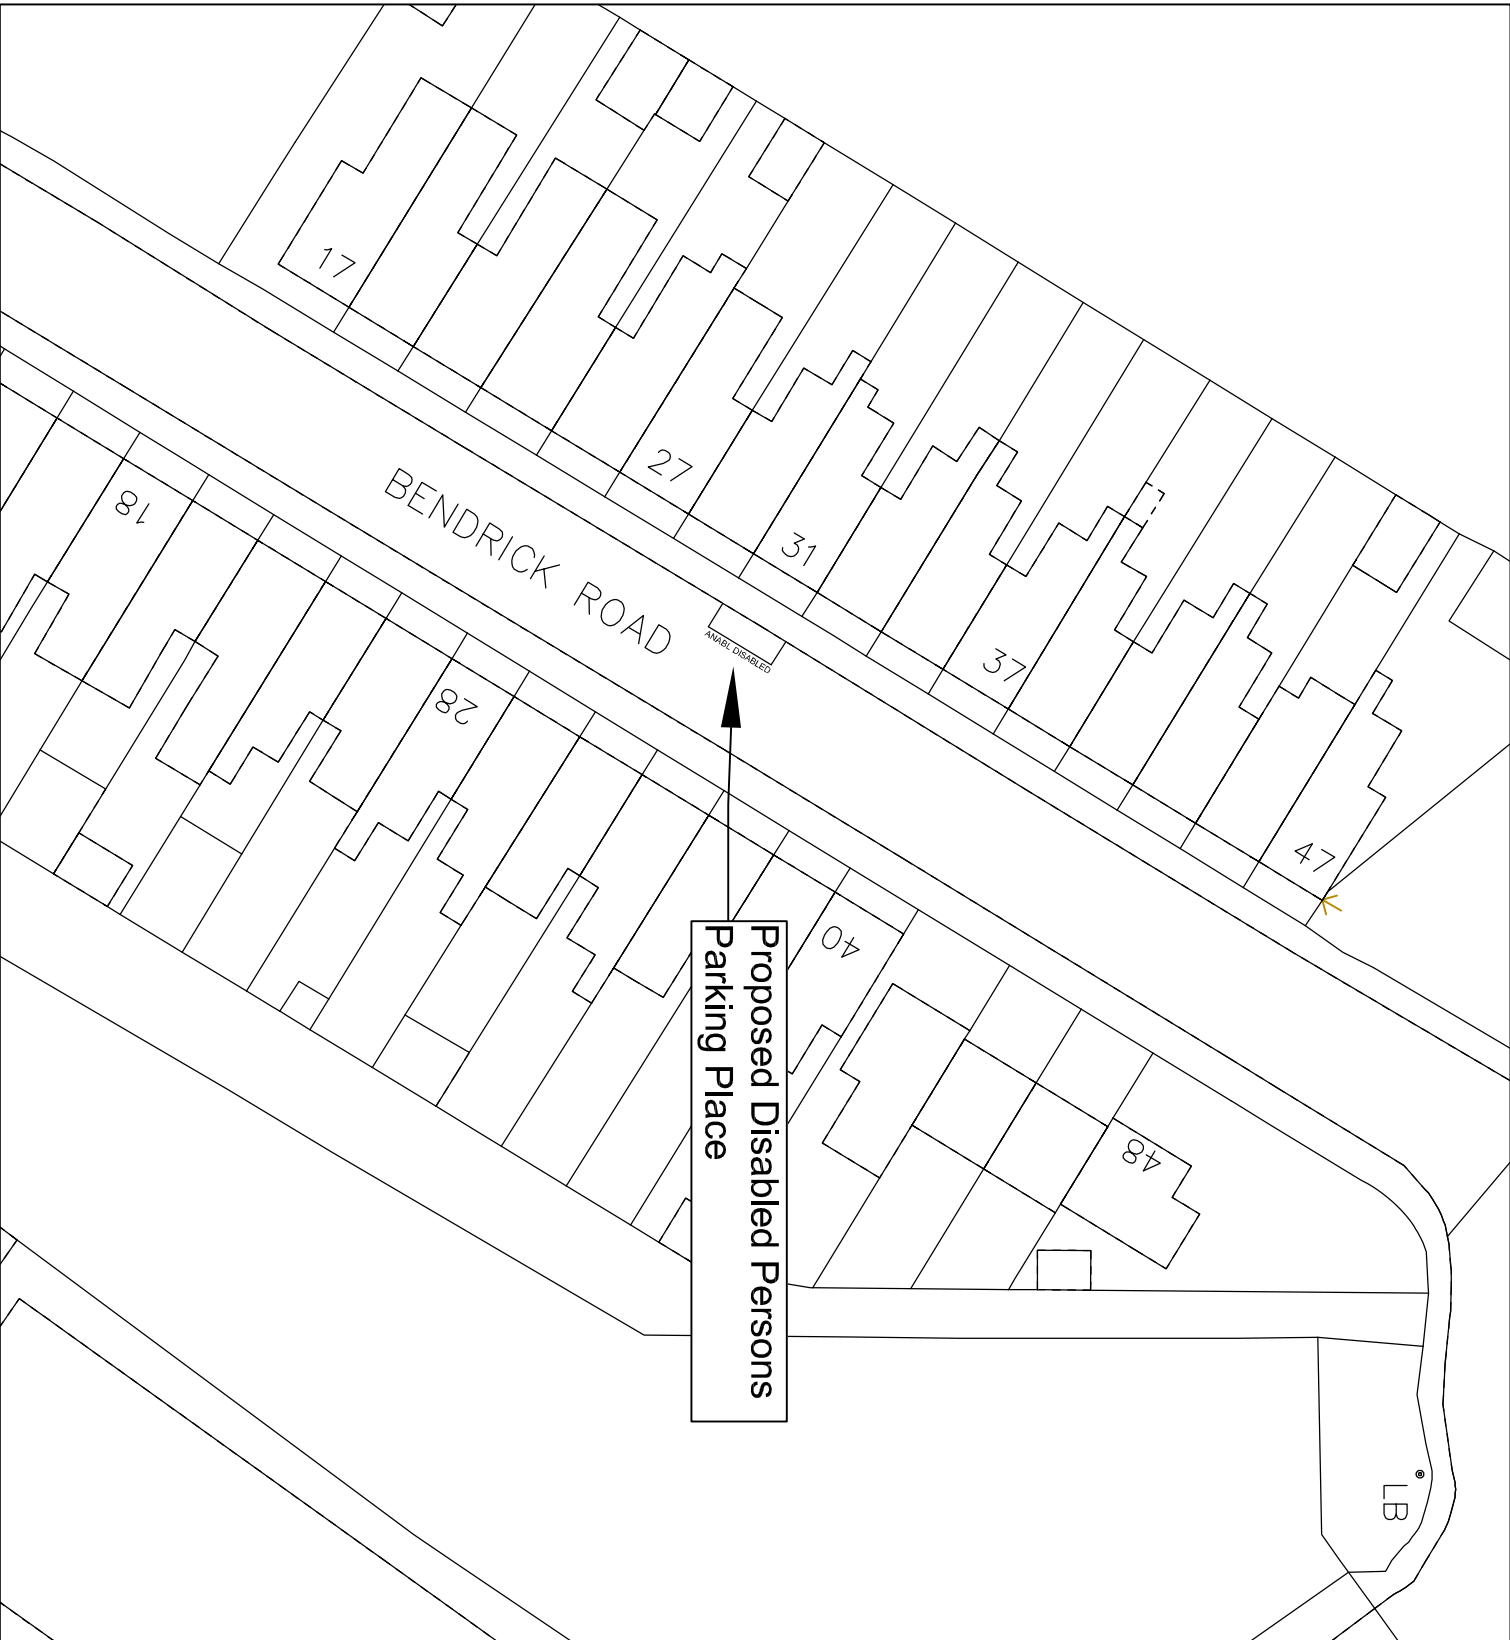

Proposed Disabled Persons
Parking Place

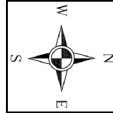

© Crown copyright and database rights 2026
 Ordnance Survey 100023424
 © Haftraifn y Goron a Hawllau cronfa ddata 2026
 Arolwg Ordnans 100023424

Rev	By	Description of Amendment	Revisions	CHK by	Date





Client
 The Vale of Glamorgan Council

Project
 Bendrick Road (31), Barry

Drawing Title
 Proposed Disabled Persons
 Parking Place

Drawn	WS/MTI	Scale	N/S	Project No.	AX55	Drawing No.	1/26/12/WS
Date	JAN2026	Title		Rev			
Checked							
Date							

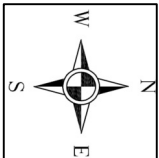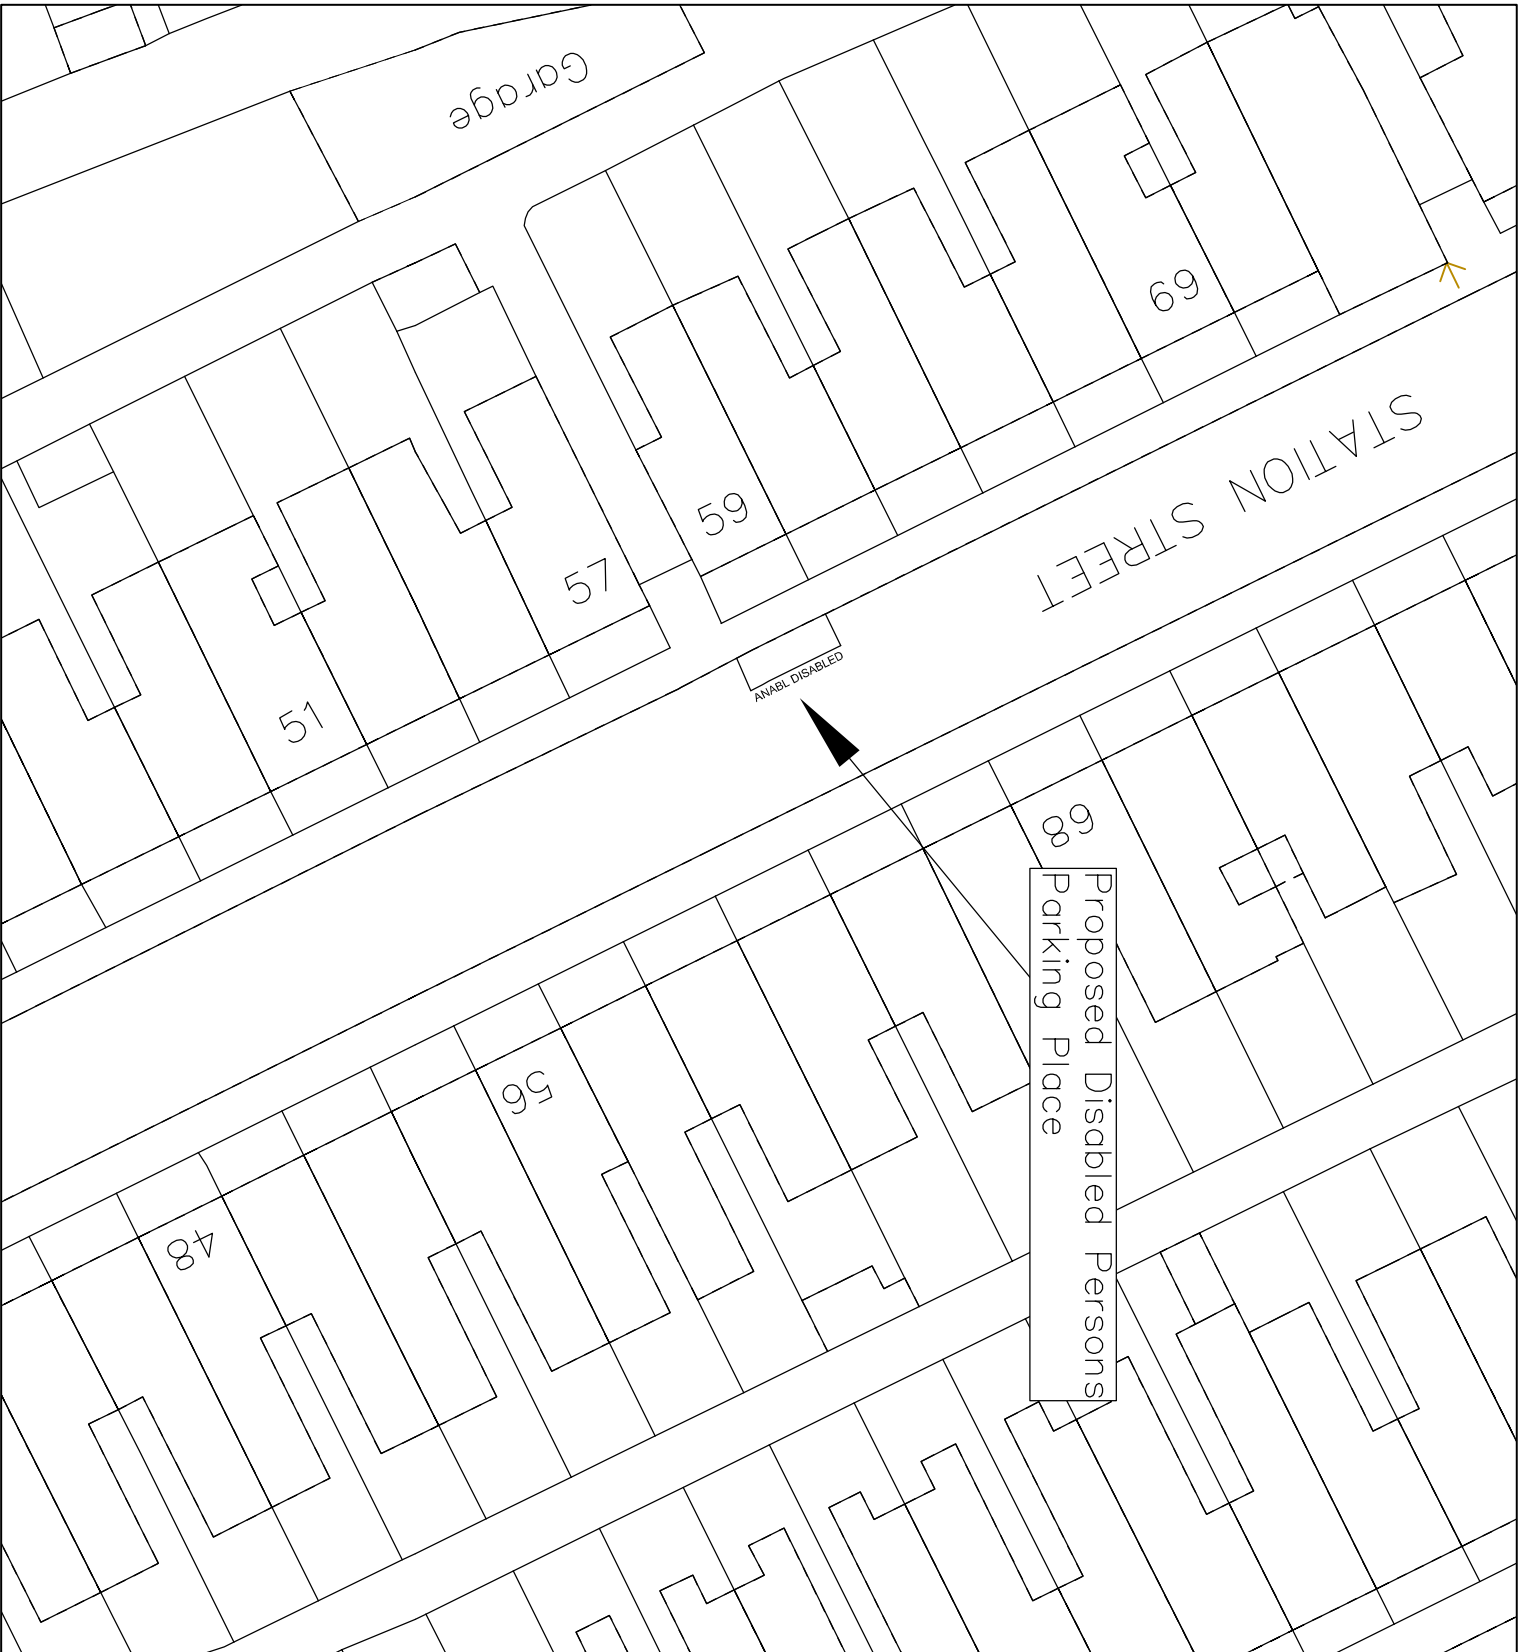

© Crown copyright and database rights 2026
 Ordnance Survey 100023424
 © Hafriant y Goron a hawliau cronfa ddata 2026
 Arolwg Dir-draus 100023424

Rev	By	Description of Amendment	Revisions	Chk by	Date

VALE of GLAMORGAN
 ENVIRONMENT AND HOUSING
 SERVICES

BRO MORGANNWG
 ENGINEERING


Client
 The Vale of Glamorgan Council

Project
 Station Street (59), Barry

Drawing Title
 Proposed Disabled Persons
 Parking Place

Drawn VSMITH	Scale NTS	Project No. AW52	Drawing No. T/26/13/MS
Date JAN2026	File	Rev	
Checked	Traced		
Date			

CASTLE STREET

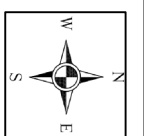

© Crown copyright and database rights 2026
 Ordnance Survey 100023424
 © Hawlfraint y Goron a hawliau cronfa ddata 2026
 Ardwlwg Ordnans 100023424

Rev	Description of Amendment	Revisions	CHK by	Date

VALE OF GLAMORGAN
 ENVIRONMENT AND HOUSING
 SERVICES


BRO MORGANNWG
 ENGINEERING

Client
 The Vale of Glamorgan Council

Project
 Vale Street (20), Barry

Drawing Title
 Proposed Disabled Persons
 Parking Place

Drawn WSM/TH	Scale N/S	Project No. AX49	Drawing No. T/26/14/WS
Date JAN2026	Title	Rev	
Checked	Author		
Date	Revised		

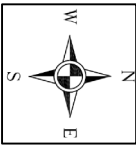

KEY

Proposed revocation of Limited Waiting Monday to Saturday 8am until 6pm
 2 hours no return within 2 hours except resident permit holders and replace with Disabled Persons Parking Place.

© Crown copyright and database rights 2026
 Ordnance Survey 100023424
 © Hawfrant y Goron o hawliu cronfa ddata 2026
 Arolwg Ddormans 100023424

Rev	By	Description of Amendment	Revisions	Chk by	Date

VALE OF GLAMORGAN
 ENVIRONMENT AND HOUSING SERVICES

BRO MORGANNWG


ENGINEERING

Client
 The Vale of Glamorgan Council


Project
 Lower Morel Street (23), Barry

Drawing Title
 Proposed Disabled Persons Parking Place

Drawn	WS/HTH	Scale	N/S	Project No.	Drawing No.
Date	JAN2026	File	AV/53	T/26/15/WS	
Checked					
Date					

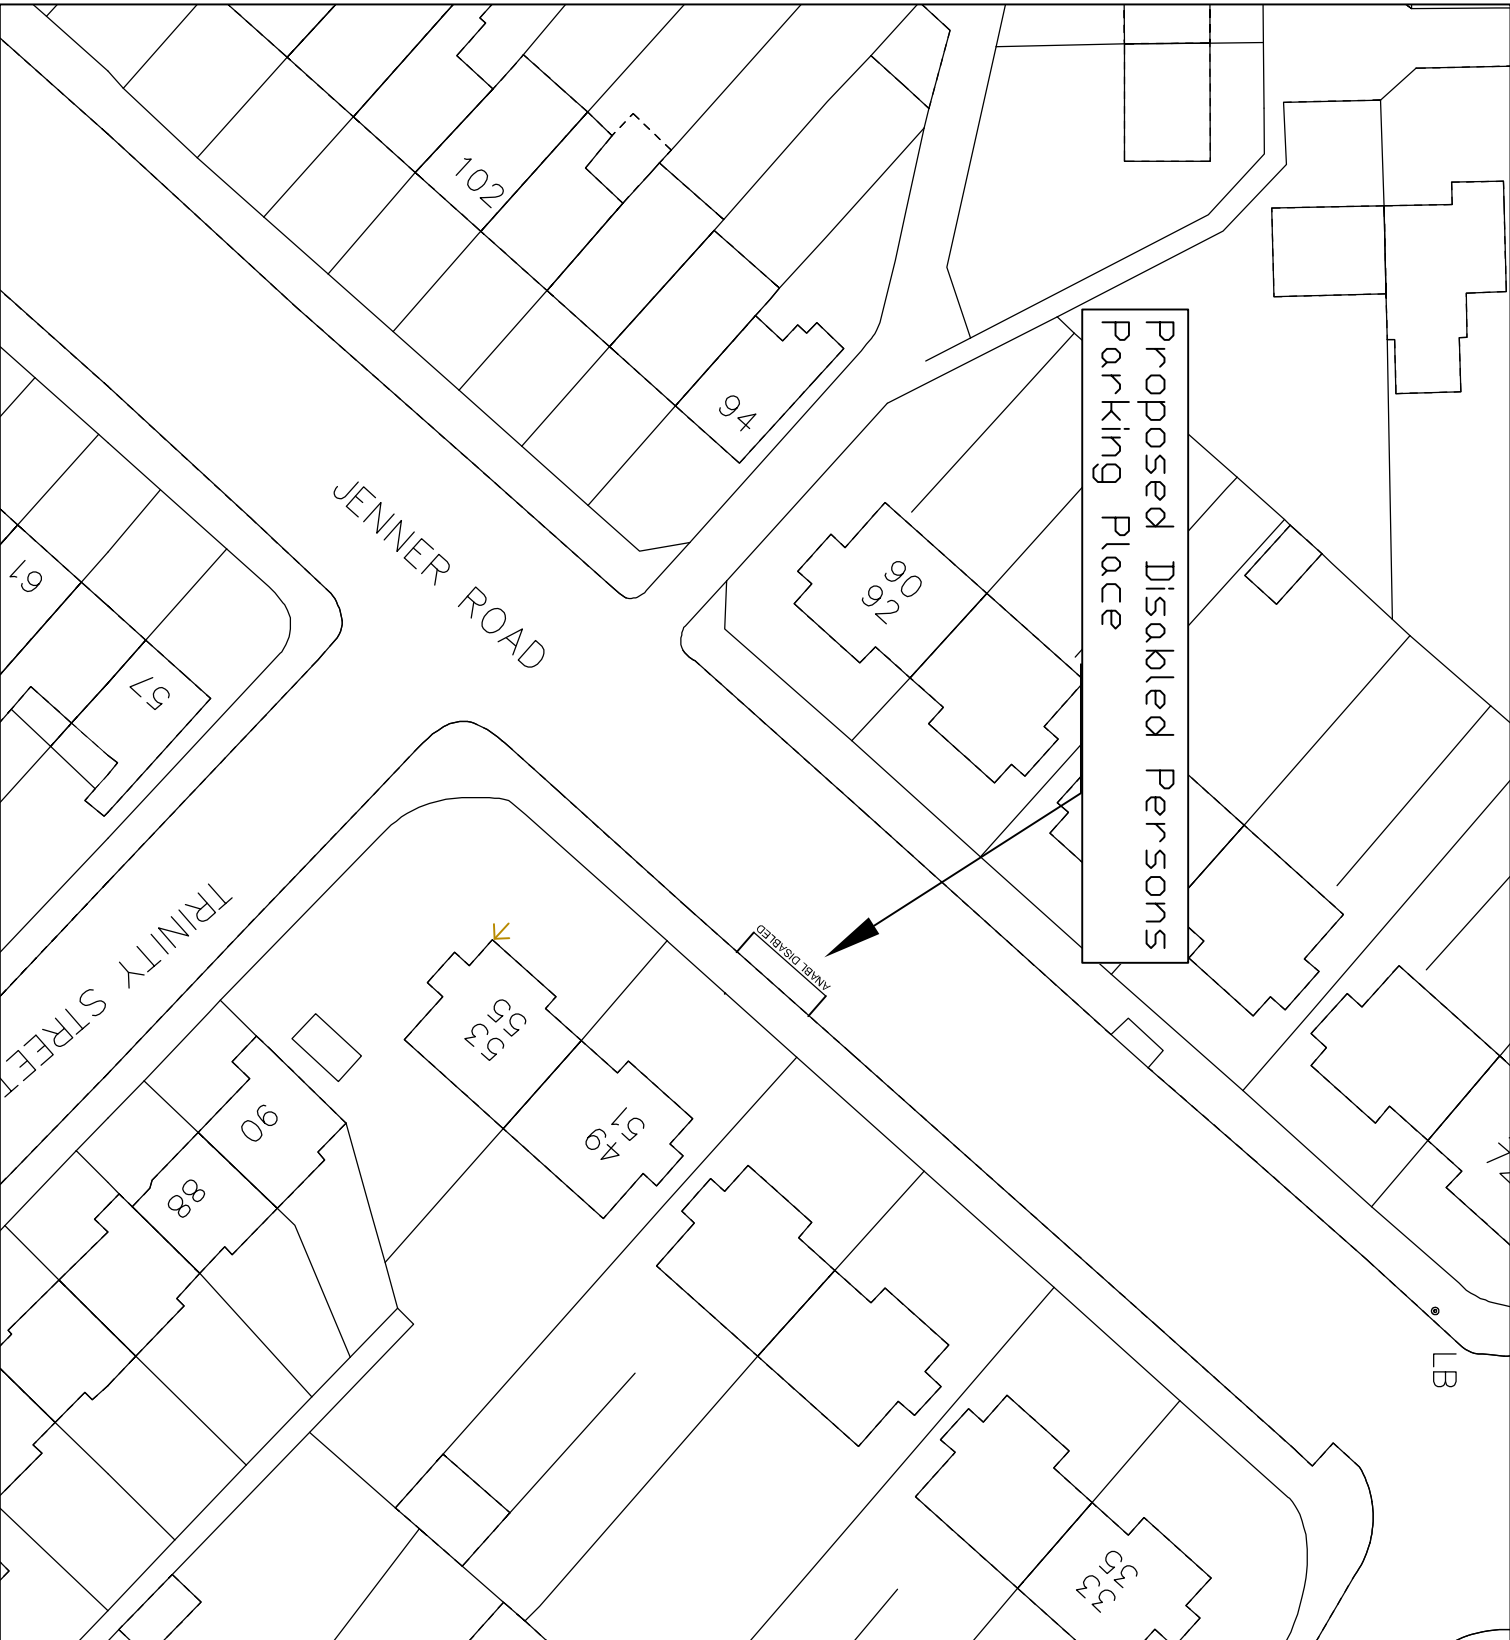

Proposed Disabled Persons
Parking Place

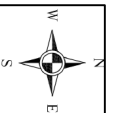

© Crown copyright and database rights 2026
 Ordnance Survey 100023424
 © HawtPrainit y Goron a hawliu cronfa ddata 2026
 Arolwg Ordnans 100023424

Rev	By	Description of Amendment	Revisions	CHK by	Date

VALE OF GLAMORGAN
 ENVIRONMENT AND HOUSING
 SERVICES

PRO MORGANNWG

ENGINEERING

Client
 The Vale of Glamorgan Council

Project
 Jenner Road (51), Barry

Drawing Title
 Proposed Disabled Persons
 Parking Place

Drawn WSM/HT	Scale N/S	Project No. AW/50	Drawing No. T/26/16/WS
Date JAN2026	File	Rev	Date
Checked	Printed	Rev	Date



Proposed removal of
Disabled Persons Parking Place



© Crown copyright and database rights 2026
Ordnance Survey 100023424
© Haftriant y Goron a hawliau cronfa ddala 2026
Arolwg Ordnans 100023424

Rev	By	Description of Amendment	Revised/Iss	Chk by	Date



Client
The Vale of Glamorgan Council

Project
Church Road (46), Barry

Drawing Title
Proposed Removal of
Disabled Persons Parking Place

Drawn	WSMITH	Scale	NIS	Project No.	AS54	Drawing No.	T/26/18/MS
Date	JAN2026	Title		Rev		Date	



© Crown copyright and database rights 2026
 Ordnance Survey 100023424
 © Haftraint y Goron a hawliu cronfa ddata 2026
 Arolwg Ordnans 100023424

No	By	Description of Amendment	Revisions	Date by	Date



Client
 The Vale of Glamorgan Council

Project
 King Street (6), Penarth

Drawing Title			
Proposed Disabled Persons Parking Place			
Drawn WSM/TH	Scale NTS	Project No. A165	Drawing No. T/26/20/WS
Date Feb 2026	File	Rev	Date
Checked	Print	Rev	Date