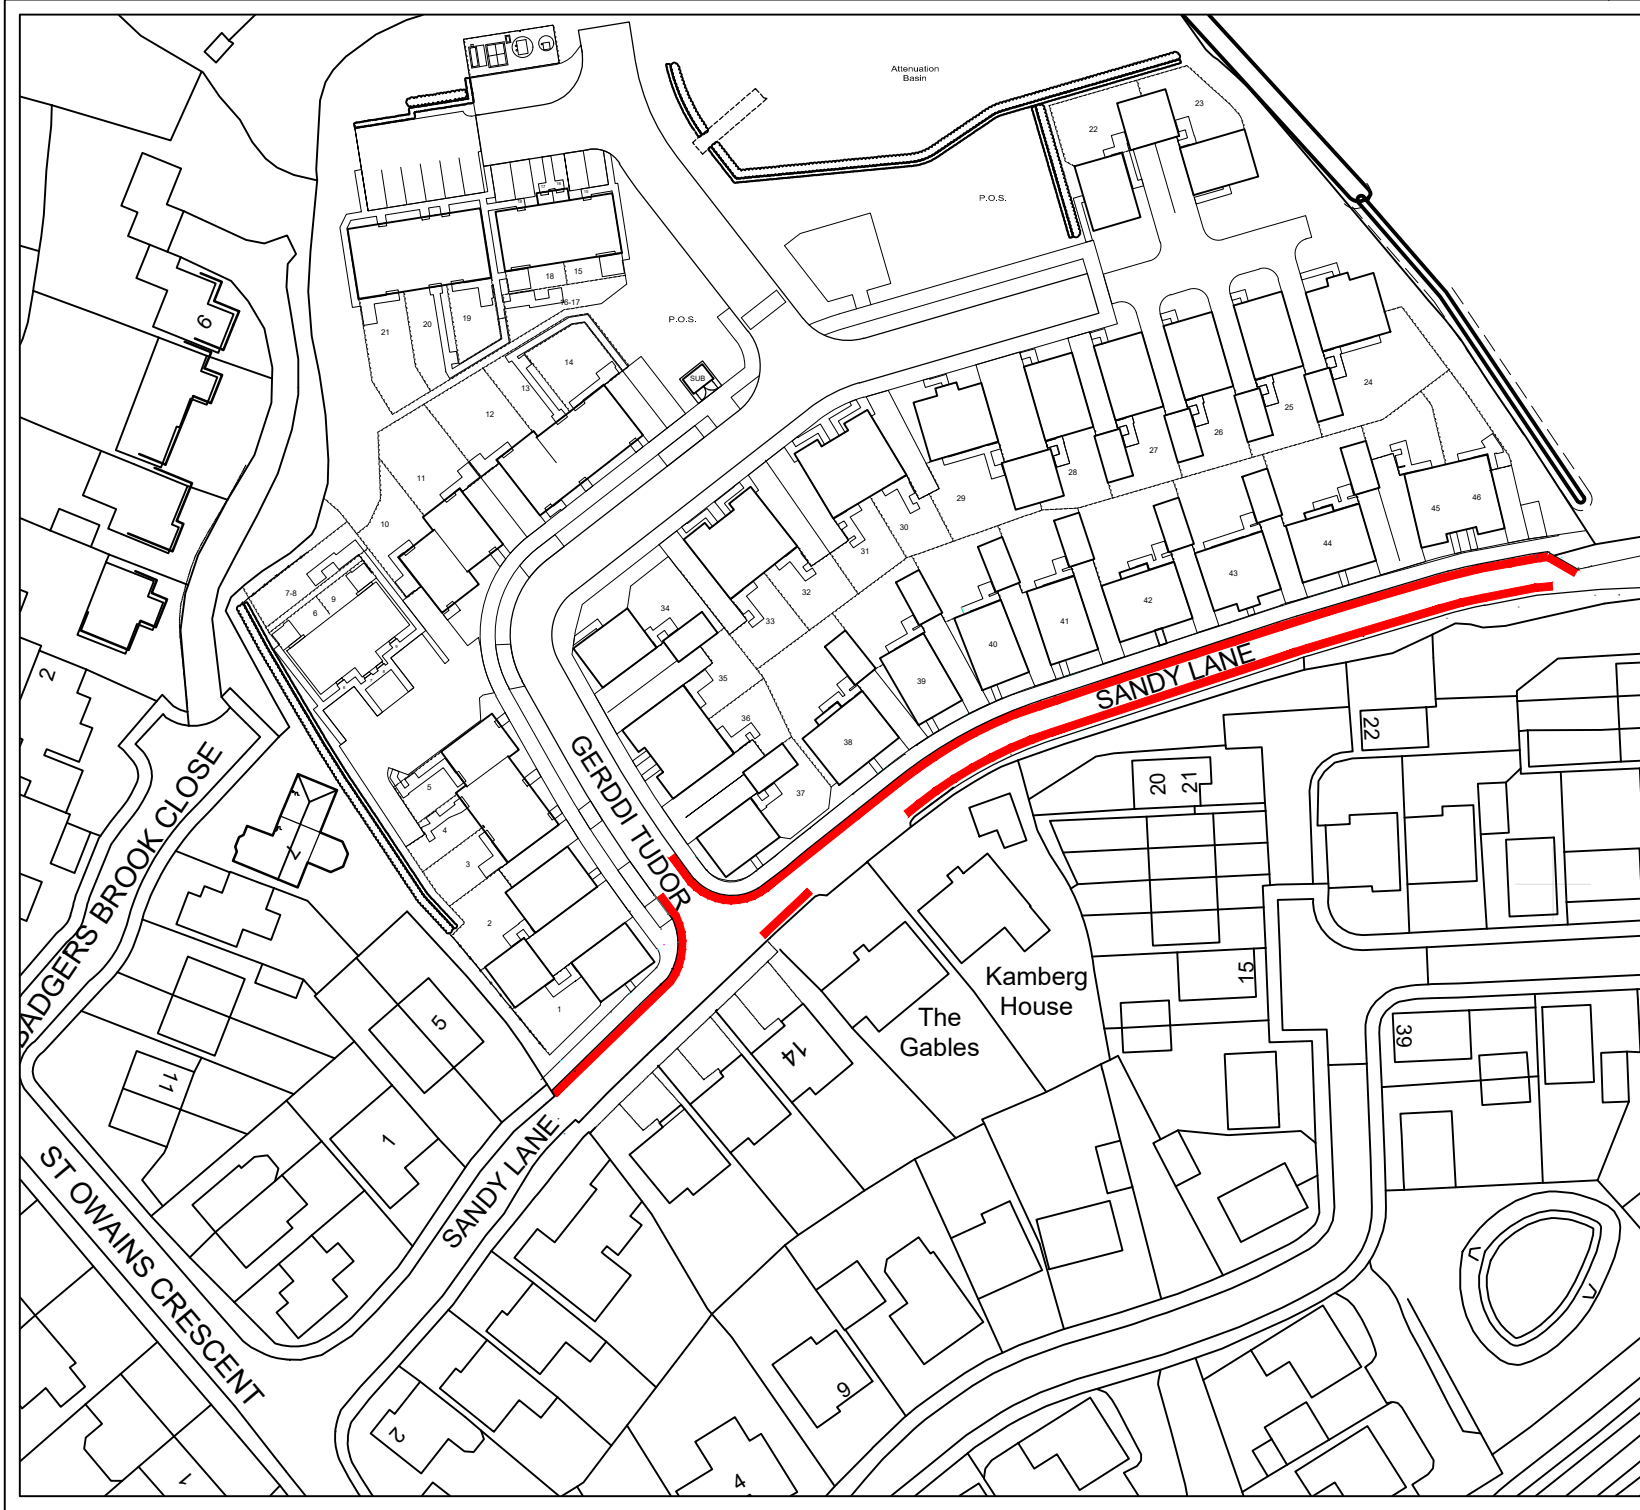


© Crown copyright and database rights 2026
Ordnance Survey 100023424

© Hawlfraint y Goron a hawliau cronfa ddata 2026
Arolwg Ordnans 100023424

Rev	By	Description of Amendment	Revisions	Chk by	Date

VALE of GLAMORGAN
ENVIRONMENT AND HOUSING SERVICES
Director
Trevor Baker

BRO MORGANNWG

A ENGINEERING

Client
The Vale of Glamorgan Council

Proposal
 Prohibition of Waiting at Any Time

Drawing Title
Proposed Prohibition of Waiting at Any Time,
Sandy Lane (part) and Gerddi Tudor (part),
Ystradowen.

Drawn	M.S.	Scale (@A4)	Drawing No.
Date	03/07/26	1:1000	T/26/30/MS
Checked	File	Rev	
Date	Window		